

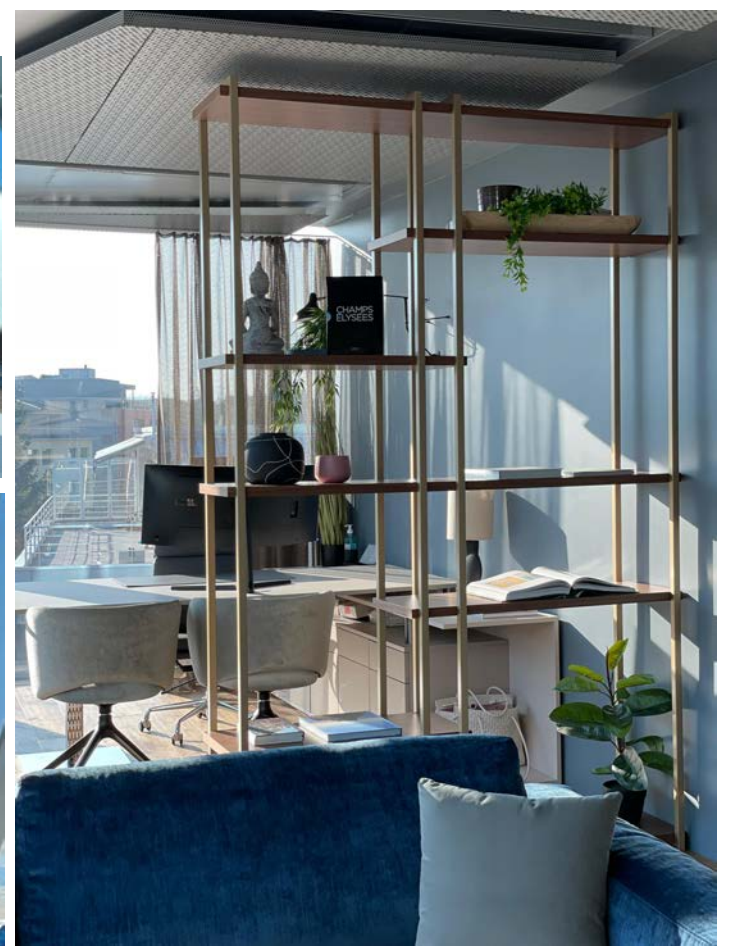


Interiors by Ginger Zalaba

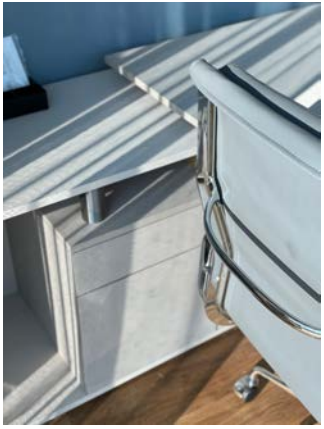

Estée Lauder Office

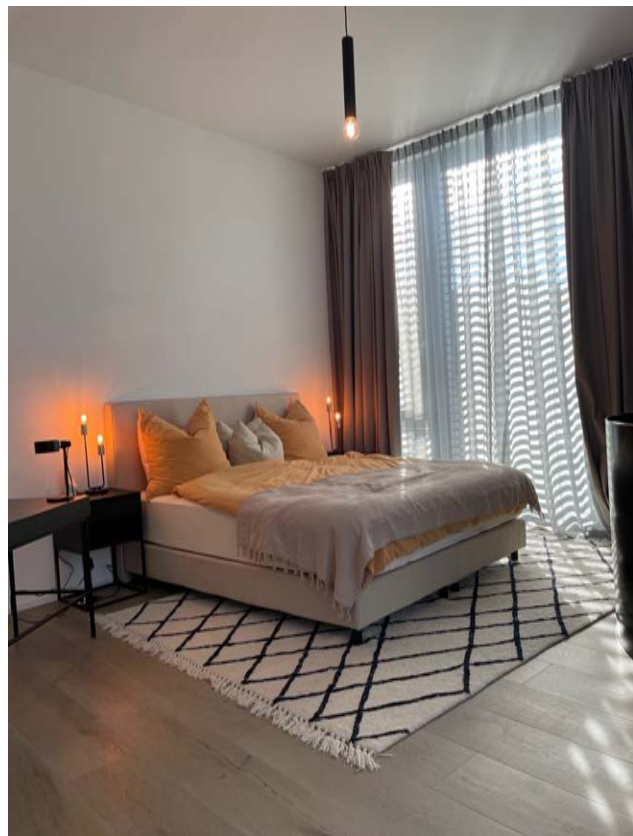



Townhouse Helvetiaplatz Zurich



Porto Cervo Penthouse



Dubai Apartment

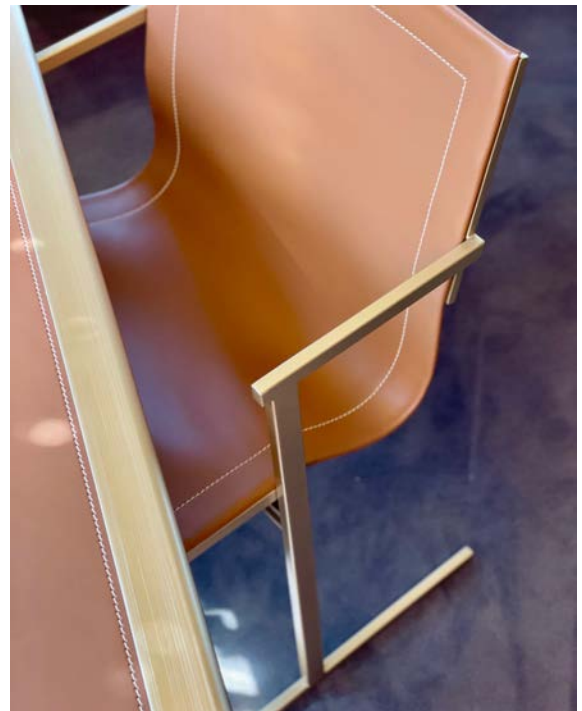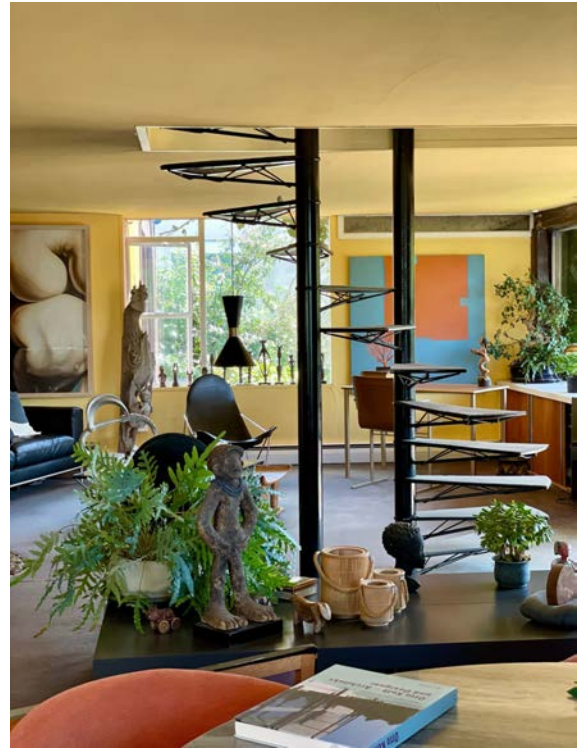



Swiss Consulate Chicago in co. with HHF Architects



Lakehome Zollikon



Hotel Quell FF&E Production



Penthouse Zollikon



Hotel The Yarn Zurich







Hotel Courtyard Restaurant München




Hotel Renovation Residence Inn München

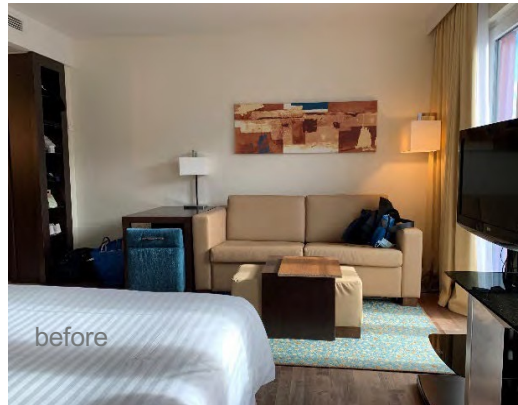

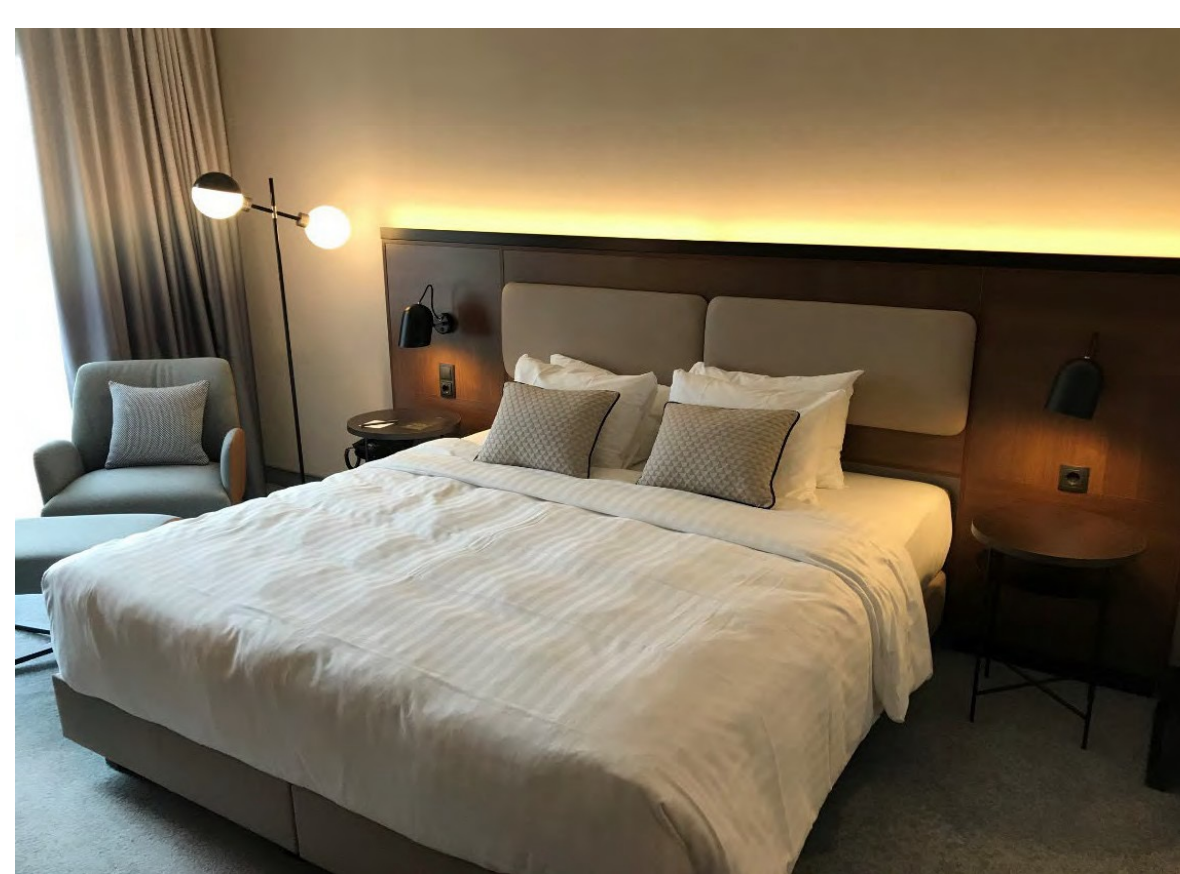


Hotel Courtyard München



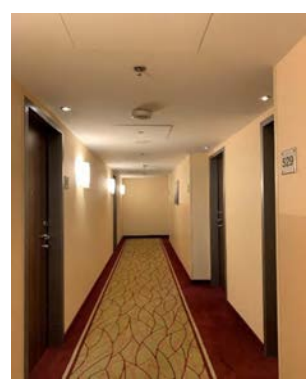

Corridor Courtyard München

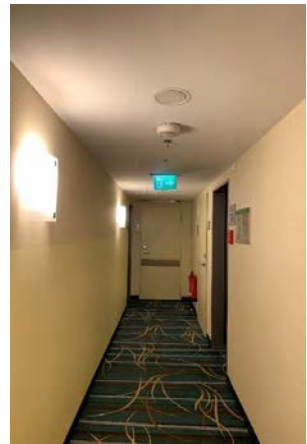

before





Brix Seedamm Pfäffikon SZ

before




Swisscom Bern



before




CSS Luzern

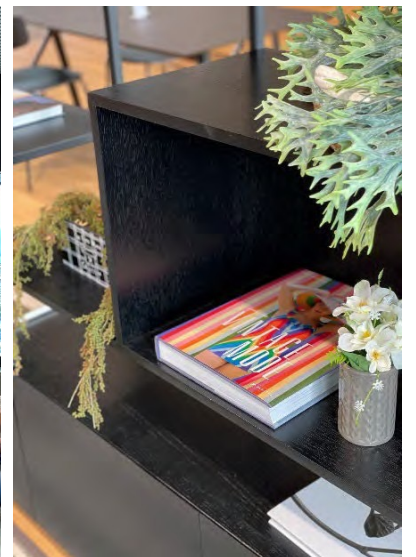

before



CSS Lausanne

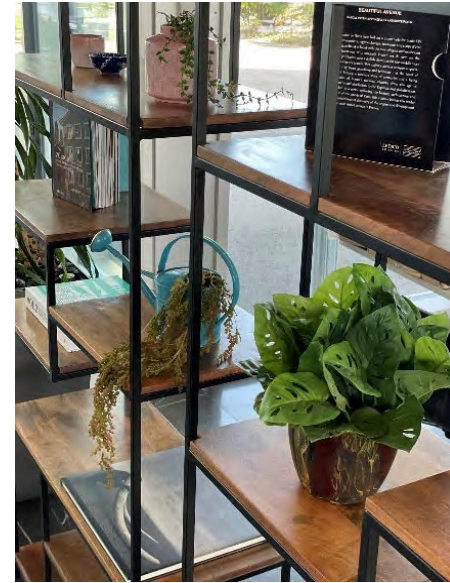



Escherwys Restaurant Zürich



Mövenpick Restaurant Basel



Marché Restaurant Singapore



Villa Cap d'Antibes



nero




shiny carrara marble



wenge veneer



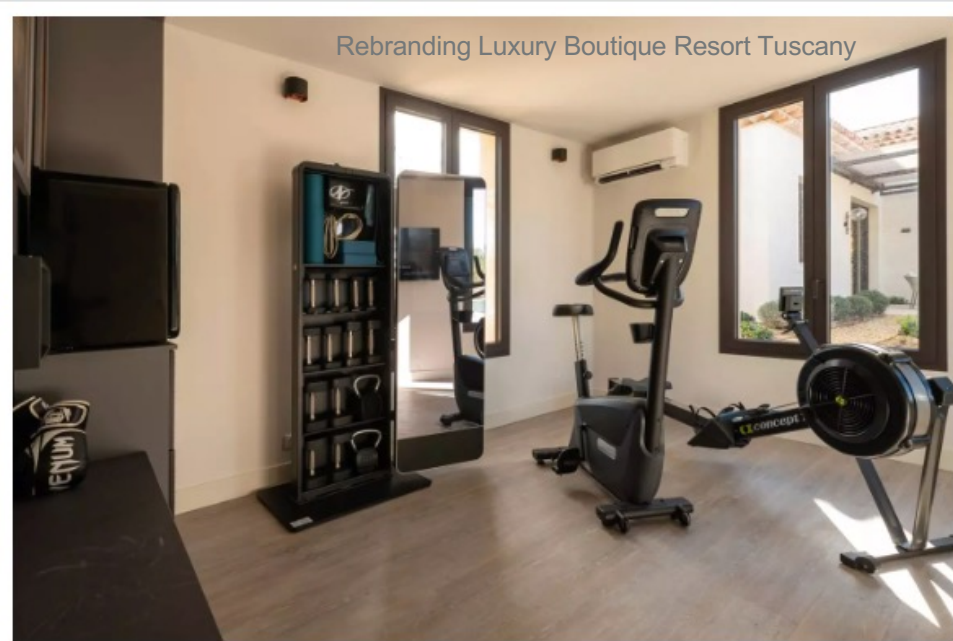




Real Estate Development Schindellegi Interior & Sales Render




Real Estate Development Adenswil Interior & Sales Render



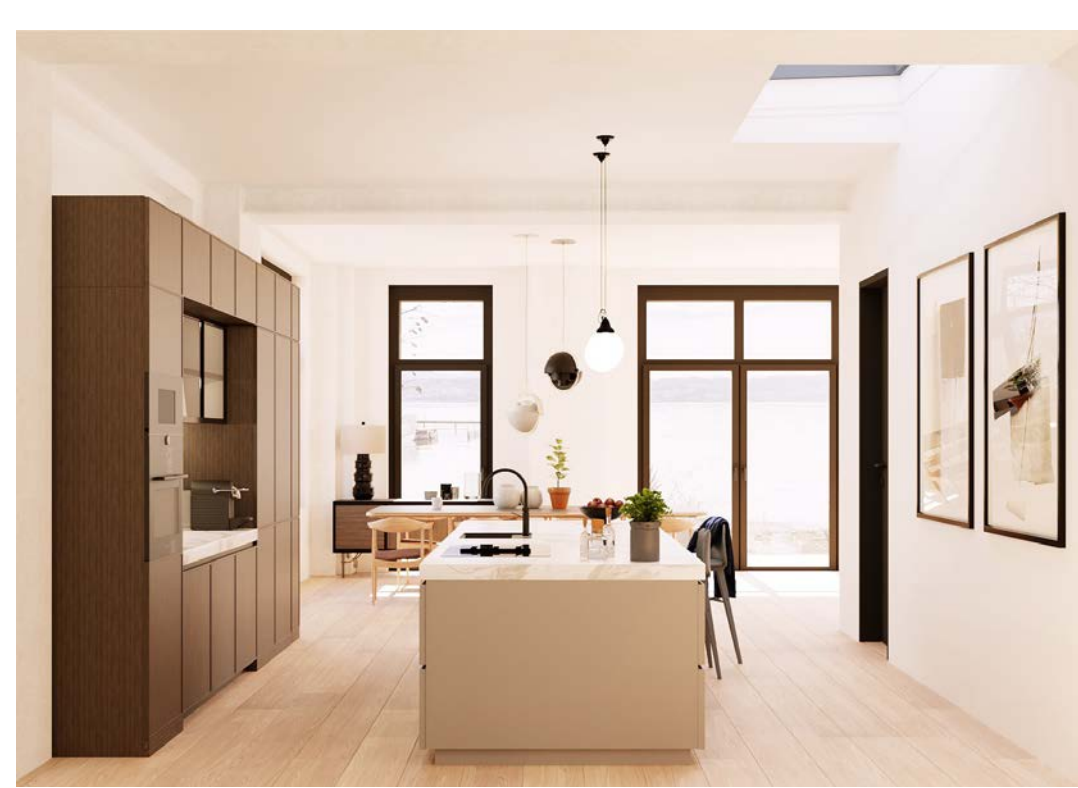

Real Estate Development Gold Cost Interior & Sales Render


Design Concept

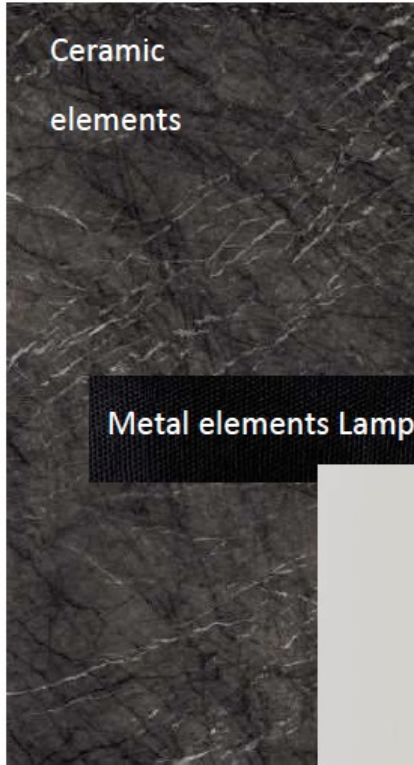


Ceramic elements




Metal elements Lamp

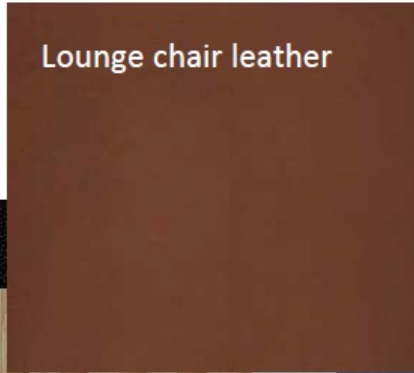


Lounge chair leather

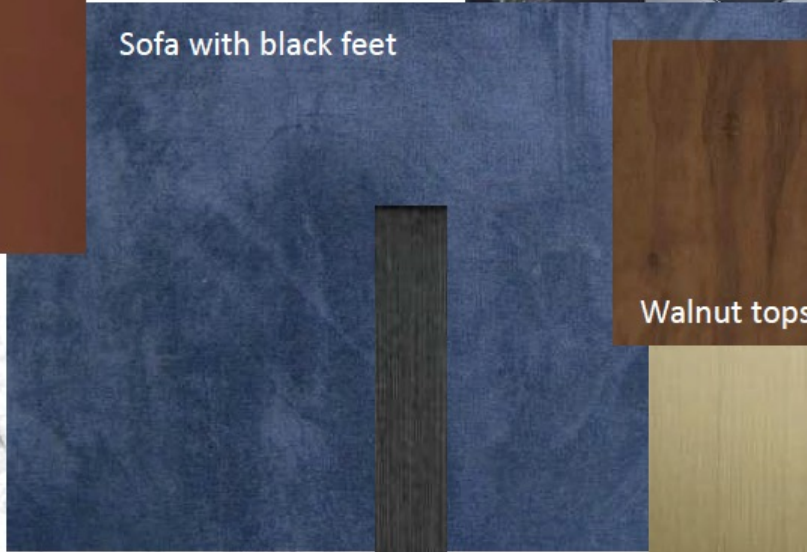


Sofa with black feet

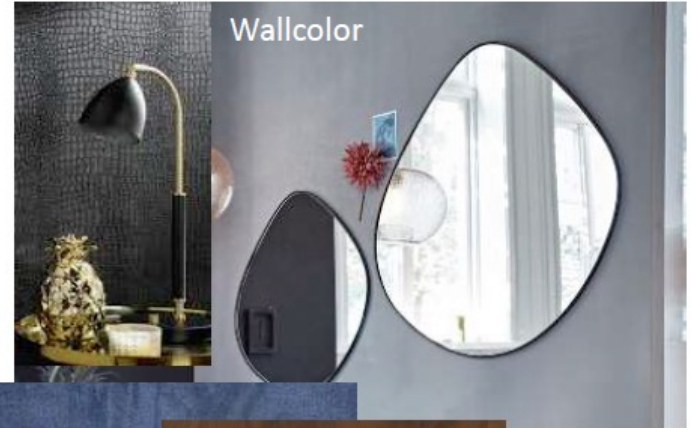


Wallcolor

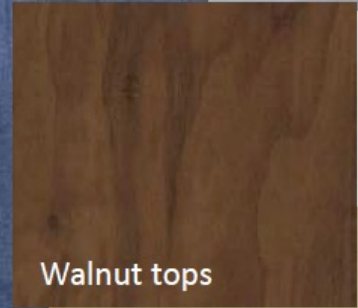

Walnut tops

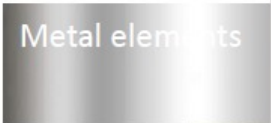


Metal elements

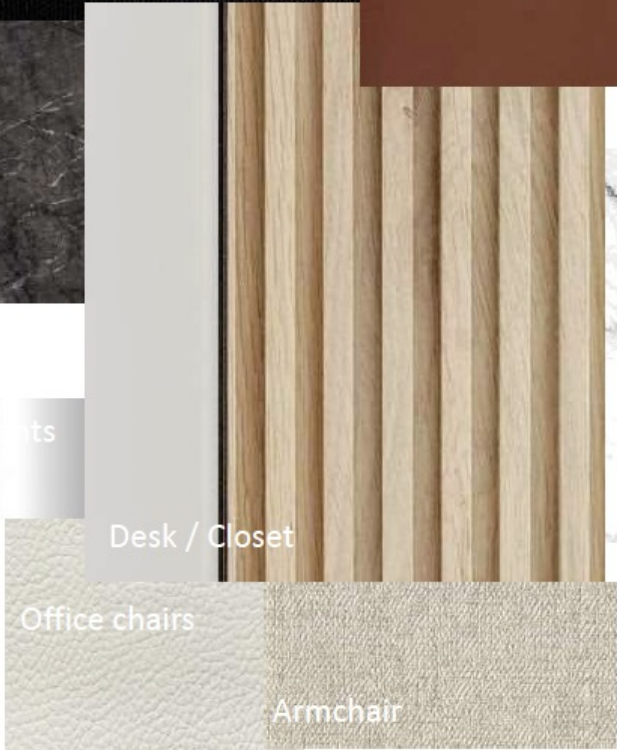


Desk / Closet

Office chairs


Armchair

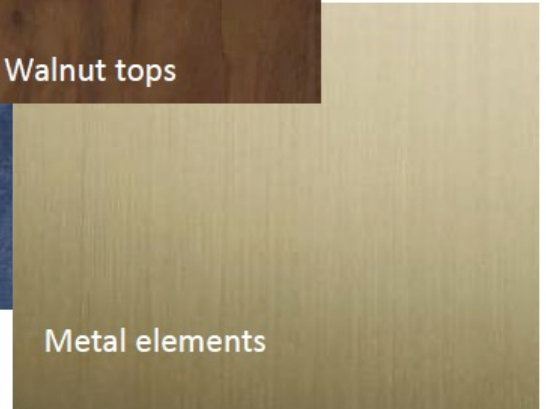


Metal elements

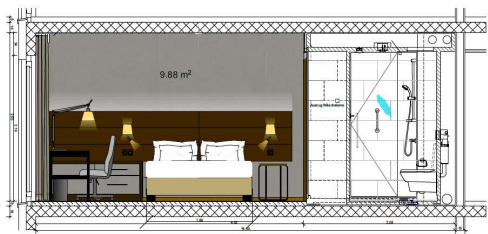


Ansicht Bettseite

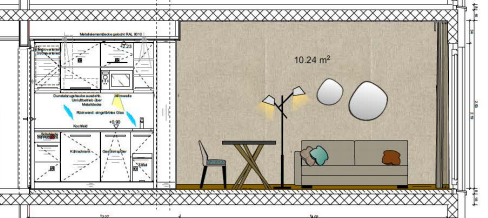


Ansicht Tageszone

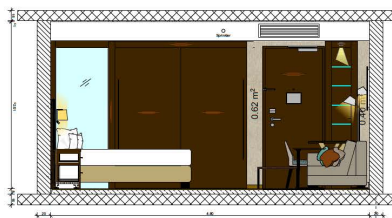

Ansicht Zimmertüre

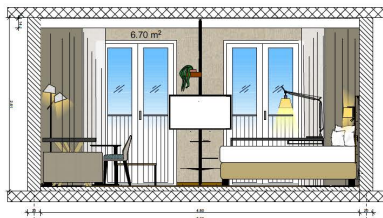

Ansicht Schreibtischseite

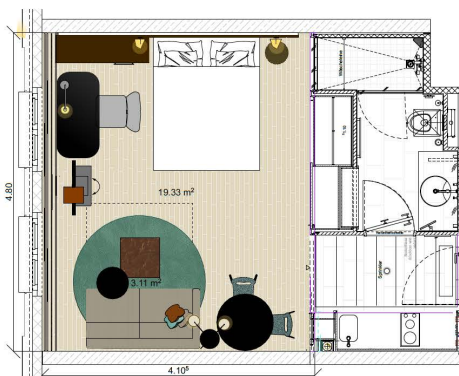


Standardzimmer




FF&E Legende





- 8,2 m² Berg Eichen Brett Holz Wand mit LED-Strahl eingeleitet
- 18 wasserfestes gips 1,23x2,38 m 2 seit left and right
- 17 m mdf schraube - 25 m transparent carbon H 1,93 m mit 40, 40, 40, 40, 40 by Creative Business Tegely N120648 - 3x 61 by Desse 22.6 m²
- 6 armchairs 843 by Hoff brand schwarz velvet
- 6 armchairs by ivy very wood Konradler Leder dunkel
- 18 chairs Garden by Verry Wood walnut / Mau
- 5 bar chairs Muz 2767 by Andreu World 84 75 cm Konradler Stoff grau
- 5 bar chairs Muz 2767 by Andreu World Konradler cream / Rot metal track
- 14 chairs Erosa OS9 by Multico Konradler cream / Rot metal track
- 31 m Blätter nur neu beschaffen 80 Konradler schwarz / Rückenlehne Stoff grau
- 4 tische top 10478 Eiche (für neue Tischplatte)
- 28 tische top 10478 Eiche (für neue Tischplatten)
- 1 Tessen 728x542 cm wasser Stein wie ein Marmor (auch für Service station Top)
- 4 pendellampe 3er Set Lucenti Round Multi Canopy by Abco Bernard
- 2 pendellampe Messing Flange mit diffusor Licht LED stecker für Food ca D 1 m
- 13 pendellampe Conditores by Ego
- 2 tischlampe Revolve Table by Bert Frank
- 2 tischlampe Kashi T30 by B.LUX
- 10 Hohlstrahlampen by Showroom Fiorland Flax 150back
- 10 Hohlstrahlampen by Showroom Fiorland Flax 80 wahllos
- LED Band
- Pendellampeless
- Tapete N1 1.01 Kinkururo 50 by Voil auf Platte customized auf Masse 6.40x1.26 m

Masse müssen vor Ort nochmals kontrolliert werden. Keine Garantie!!!

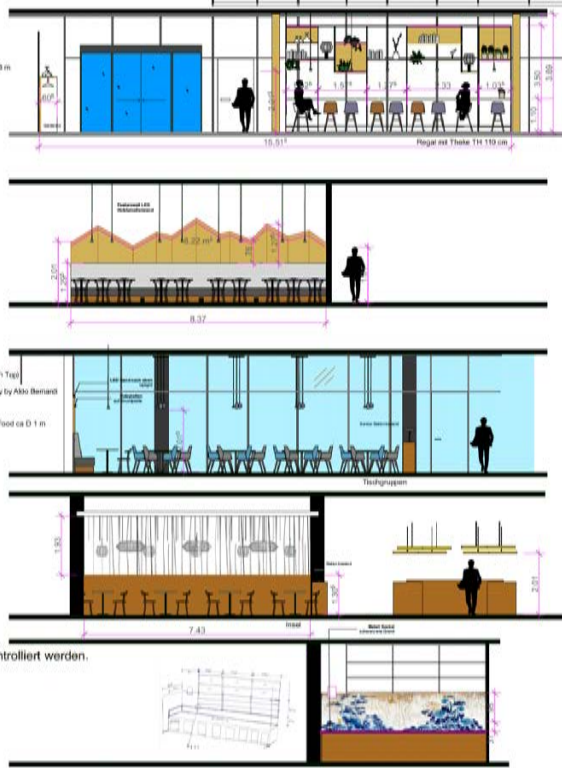

Hotel Residence Inn München

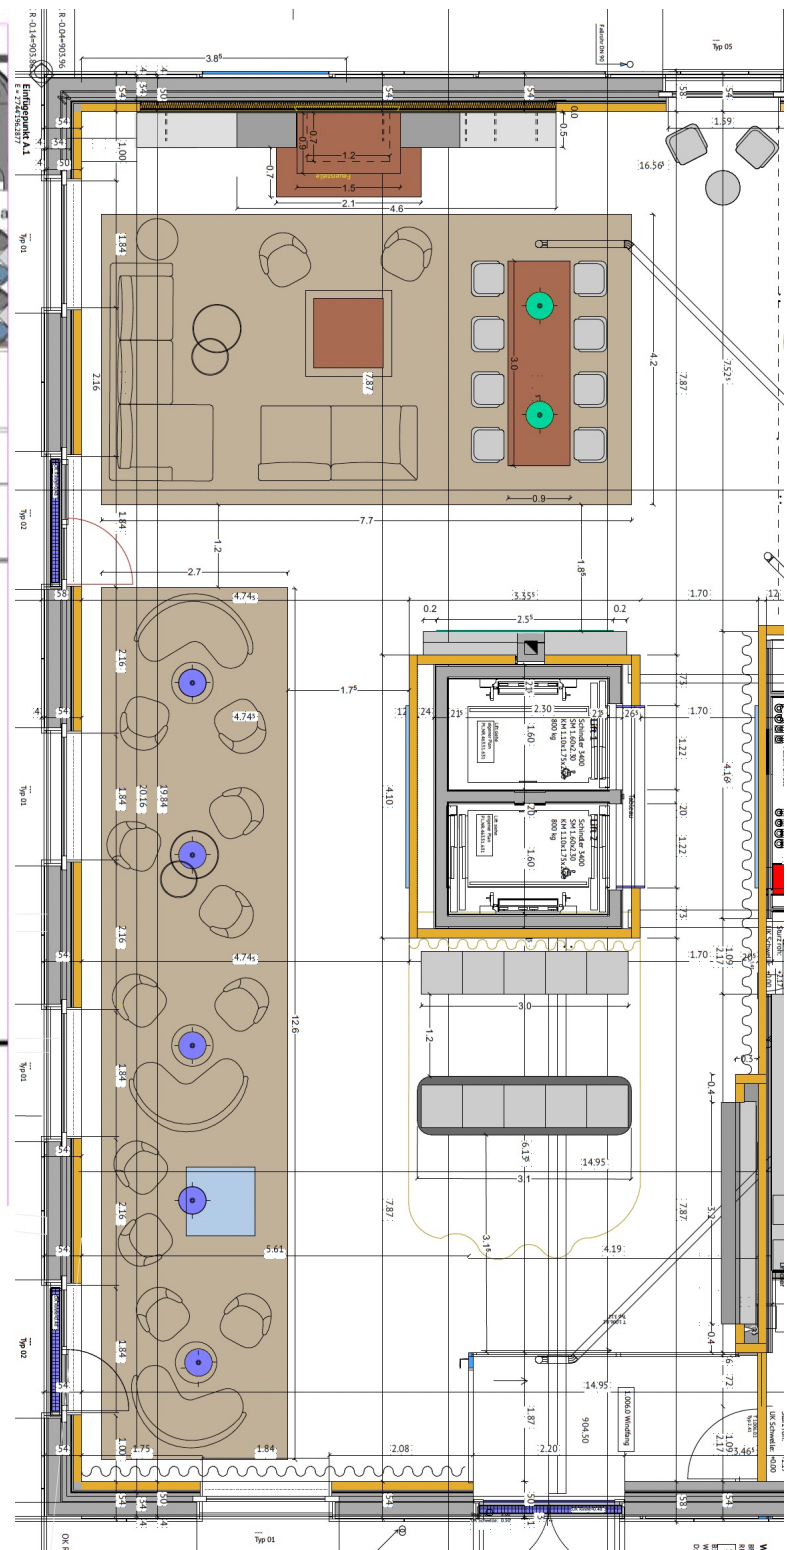

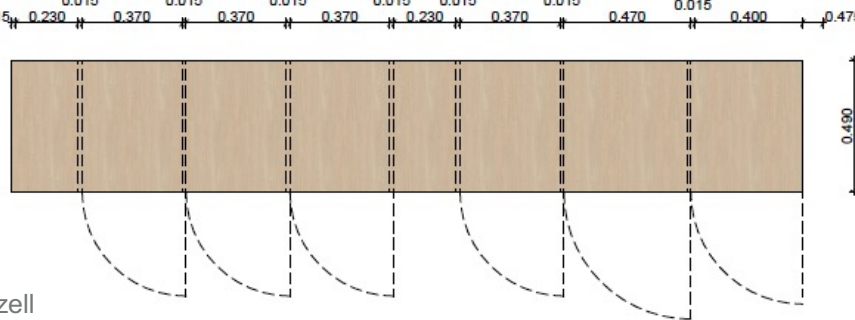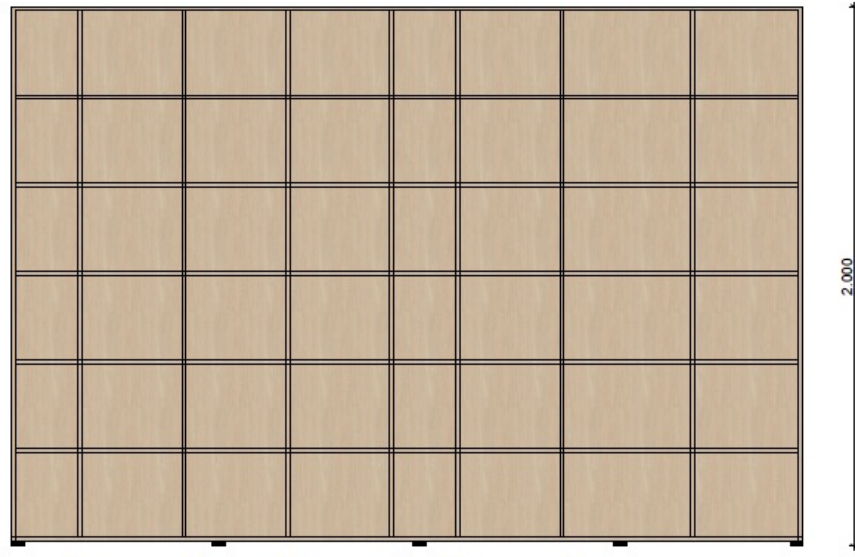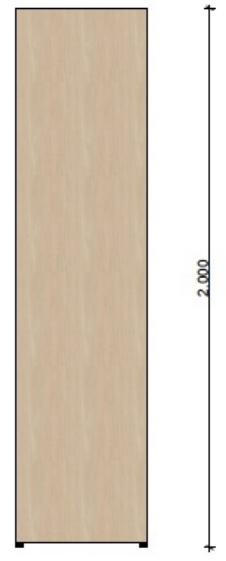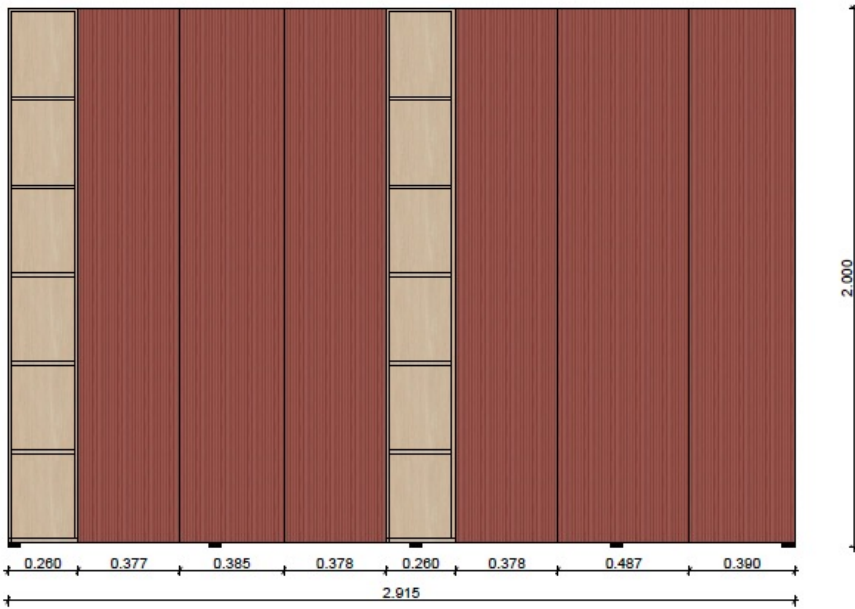

textured mdf



oak veneer


1pc.

col little greene adventurer 7

APPENZELLER HUUS	
Bauherr	Jan Group AG Dorfstrasse 29 , 9108 Gonten
Innen Architekt	Zalaba Design Geisserweg 5

Detailplan	Back office Closet
	M 1:20



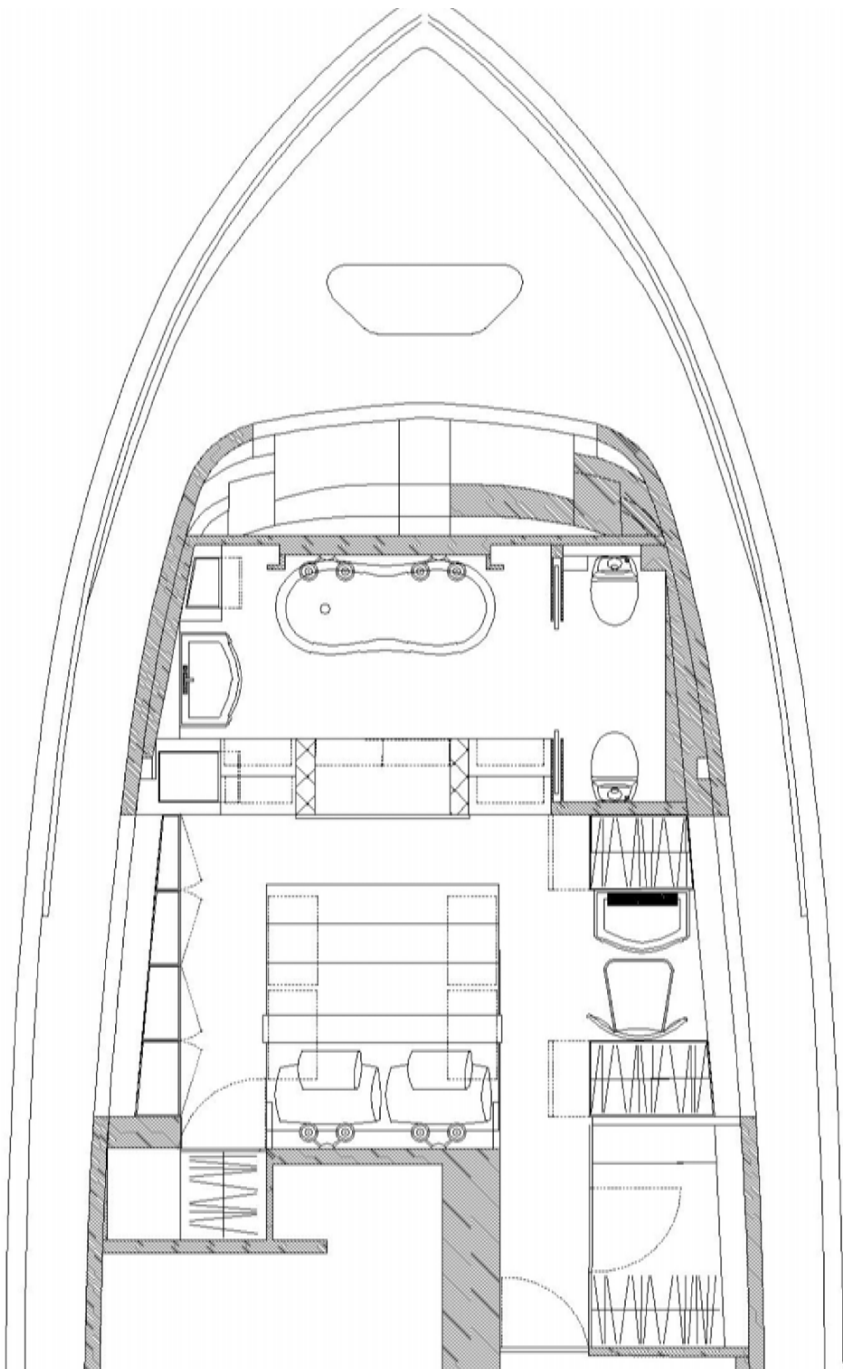

Yacht Master Bedroom

